

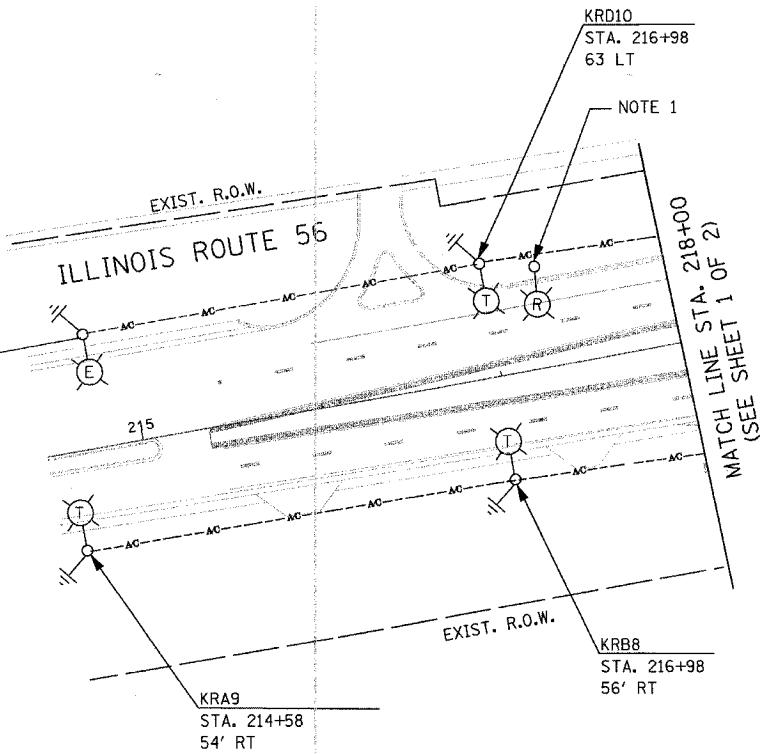


F.A.P. RTE.	SECTION	COUNTY	TOTAL SHEETS	SHEET NO.
365	01-00273-00-CH	KANE	172	118
STA.		TO STA.		
FED. ROAD DIST. NO. _		ILLINOIS FED. AID PROJECT		
CONTRACT NO. 83906				

SEE BUTTERFIELD ROAD AND CHURCH ROAD IMPROVEMENTS PLANS UNDER SEPARATE CONTRACT (BY OTHERS)

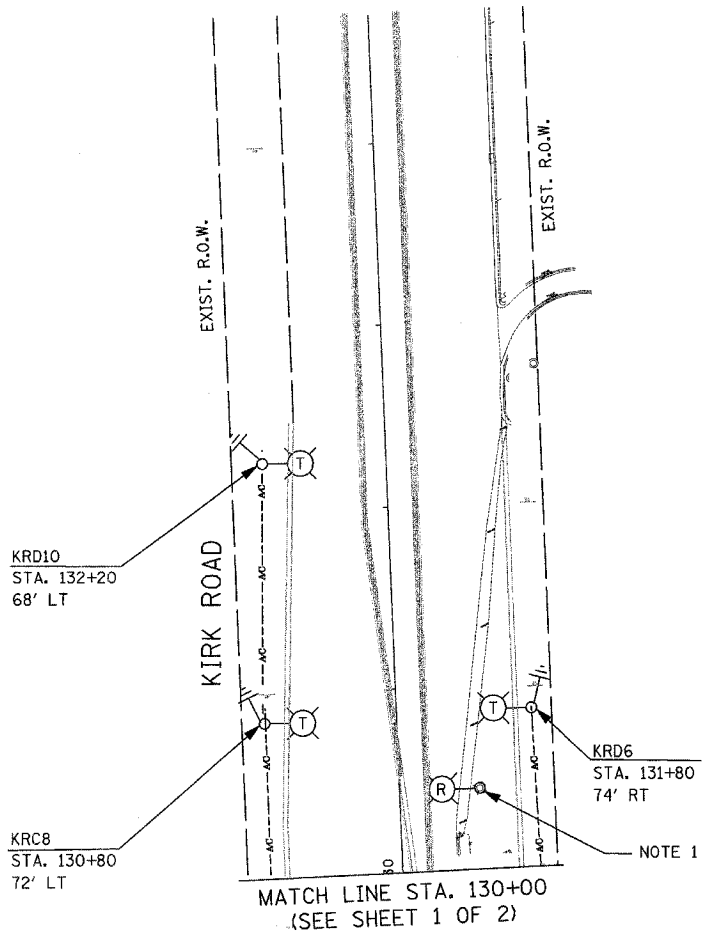

**NOTE:**  
1. POLE SHALL BE REMOVED AND SALVAGED TO A ILLINOIS DEPARTMENT OF TRANSPORTATION MAINTENANCE YARD AS DIRECTED BY ENGINEER.

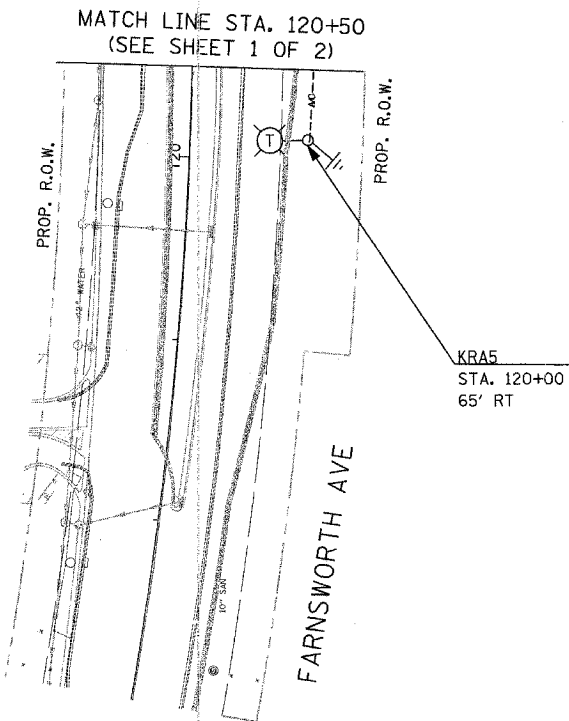

0 50' 100'  
HORIZONTAL 1"=50' SCALES IN FEET

ILLINOIS DEPARTMENT OF TRANSPORTATION  
ILLINOIS ROUTE 56 AT KIRK / FARNSWORTH

TEMPORARY LIGHTING & REMOVAL PLAN  
(SHEET 2 OF 2)

SCALE: 1"=50'  
DATE: 04/06/07

DRAWN BY: RDP  
CHECKED BY: MAE



GANDHI AND ASSOCIATES, INC.  
ENGINEERS AND PLANNERS  
6035 N. NORTHWEST HIGHWAY  
SUITE 306  
CHICAGO, ILLINOIS 60631 TEL: (773) 774-590